
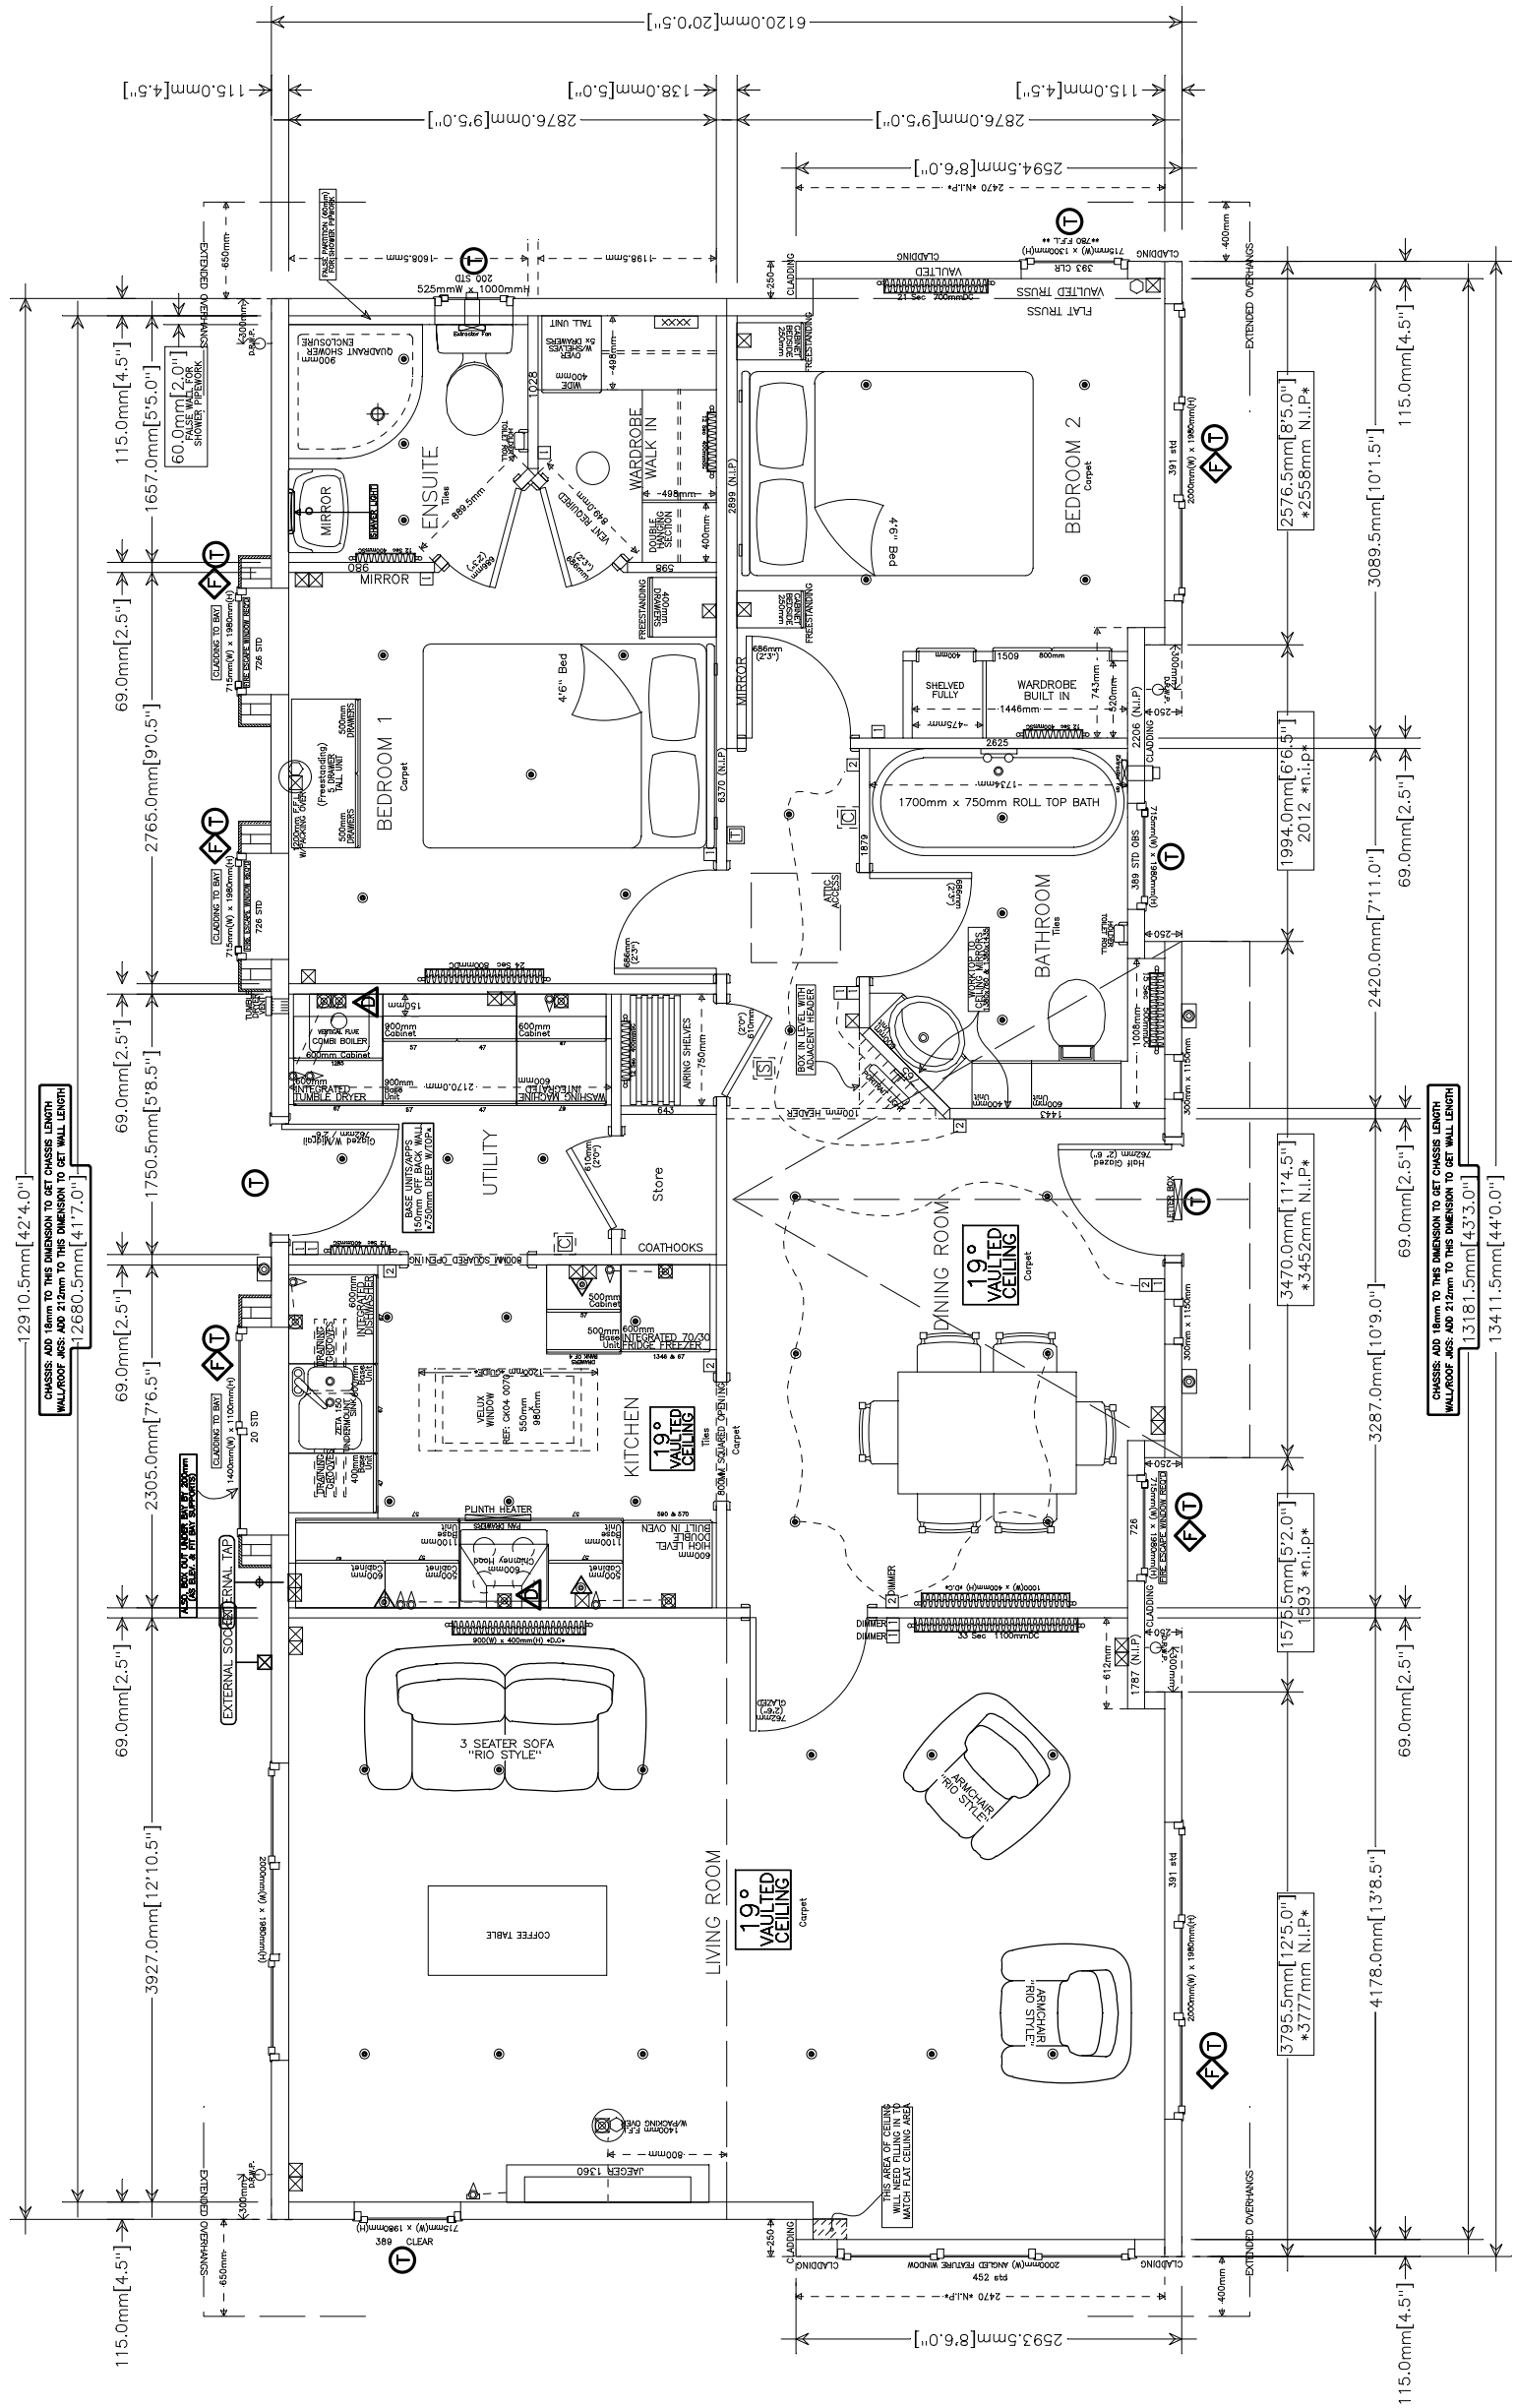


**\*\*CLASS 1 SPREAD OF FLAME BOARDS\*\***

CUSTOMER REFERENCE ONLY	
	FIRE ESCAPE
	TRICKLE VENT
	LPG GAS DISPERSAL HOLES (IF APPLICABLE)

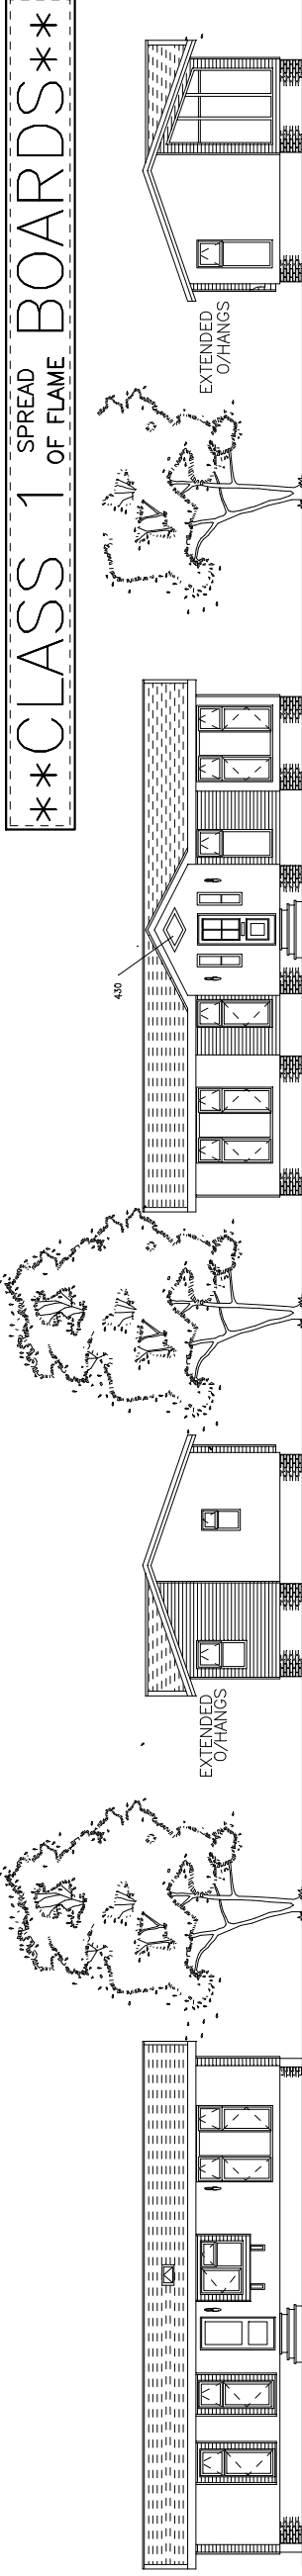

**LEGEND**

SYMBOL	DESCRIPTION
	radiator
	Single power point
	Double power point
	T.V. Point
	Phone point back box
	Sky Point
	Spur operable to a separate switch
	Light switch
	Two-way light switch
	Three-way light switch
	Thermostat
	Electric meter box
	Consumer unit
	External light
	Ceiling Rose (light)
	Wall light
	Tri light (under cab/ty peimts)
	Recessed Downlighter
	Downlighter (under cabinet/ty peimts) etc
	Rainwater down pipe
	Extractor fan
	Soil and vent pipe
	Smoke Detector
	Carbon Monoxide detector

**M.D.F DOOR LININGS**  
(Check Spec to confirm)

**MEASUREMENTS NOTE**  
FOR CONSTRUCTION PURPOSES REFER TO THE DIMENSIONS IN MILLIMETRES. THE IMPERIAL DIMENSIONS ARE APPROXIMATIONS.

**REVISIONS**

REVISED	DATE	BY	REASON
1	15/06/2018	HAT	Drawing updated

**STATELY ALBION**

TEL: 01455 24472  
EMAIL: enquiries@statelyalbion.co.uk  
WEB: www.statelyalbion.co.uk

DRAWING NUMBER:	20676
DRAWN BY:	SV
SCALE:	1:25 on A1/1:50 on A3
DATE:	31/05/18
ESTIMATE NUMBER:	42818
CUSTOMER NAME:	Amberley Parks Ltd