
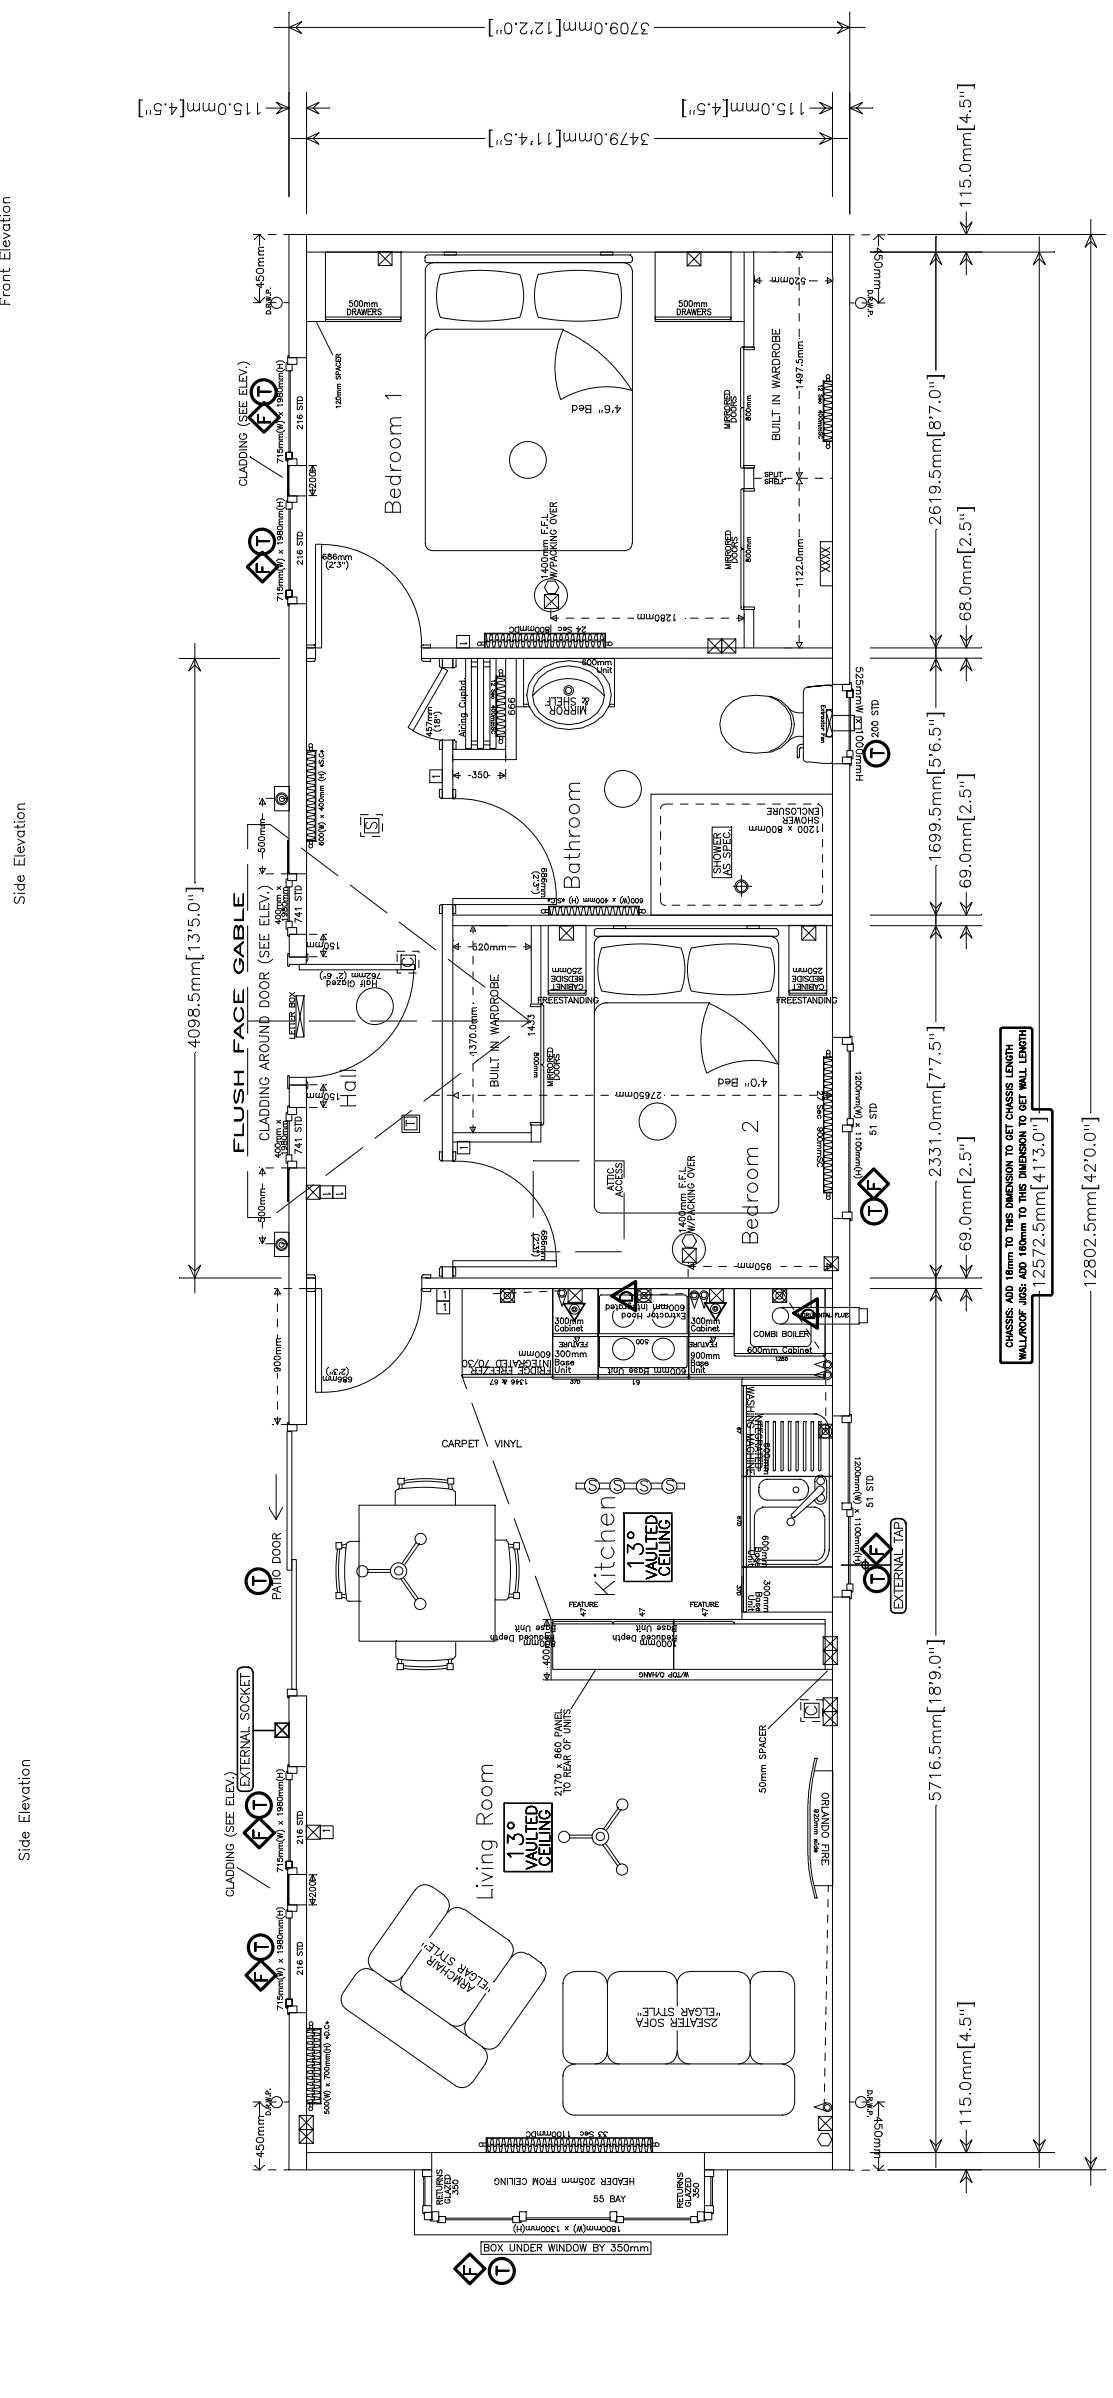


****CLASS 1 SPREAD OF FLAME BOARDS****

Elevations are for illustrative purposes only. (They are not exact scale).

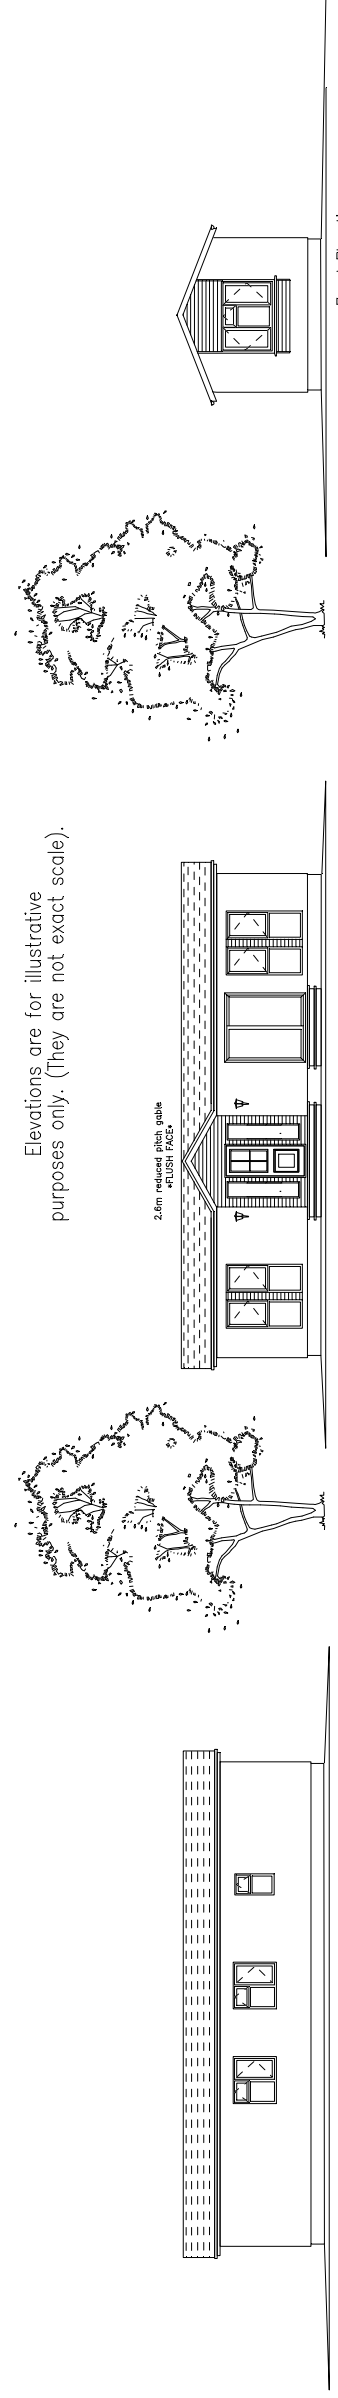

LEGEND

SYMBOL	DESCRIPTION	SYMBOL	DESCRIPTION	SYMBOL	DESCRIPTION	SYMBOL	DESCRIPTION
	radiator		Light switch		Rainwater down pipe		D.O.P.
	Single power point		Two-way light switch		Extractor fan		Soil and vent pipe
	Double power point		Three-way light switch		Smoke Detector		Carbon Monoxide Detector
	T.V. Point		Thermostat		Electric meter box		
	Sky Point		Electric meter box		Consumer unit		
	Phone point back box		METER BOX				
	Spur operable to a separate switch		Recessed Downlighter				
			Recessed Downlighter (under cabinet/ty pelmet, etc)				

MEASUREMENTS NOTE
FOR CONSTRUCTION PURPOSES REFER TO THE DIMENSIONS IN MILLIMETRES. THE IMPERIAL DIMENSIONS ARE APPROXIMATIONS.

REVISIONS

Revised : 15/06/2018	HAT
As per plan & spec	HAT
Revised : 19/06/2018	HAT
As per plan & spec	HAT

STATELY ALBION

EST. 1949 24472
 ELEC: 194924472@stately-albion.co.uk
 WEB: www.stately-albion.co.uk

DRAWING NUMBER:	20677
DRAWN BY:	HAT
SCALE:	1:25 on A1/1:50 on A3
DATE:	15/06/2018
ESTIMATE NUMBER:	42819
CUSTOMER NAME:	Amberley Parks Ltd.